


# KEYED NOTES

- ① GLASS FIBER REINFORCED CONCRETE CORNICE - COLOR 1
- ② PRE-CAST CONCRETE PANELS
- ③ PRE-CAST CONCRETE PANELS
- ④ PRE-CAST CONCRETE PANELS
- ⑤ PRE-CAST CONCRETE PANELS
- ⑥ METAL GRILLE
- ⑦ GLASS FIBER REINFORCED CONCRETE COLUMN - COLOR 2



**A NORTH ENTRANCE ELEVATION**  
SCALE: 1/8"=1'-0"

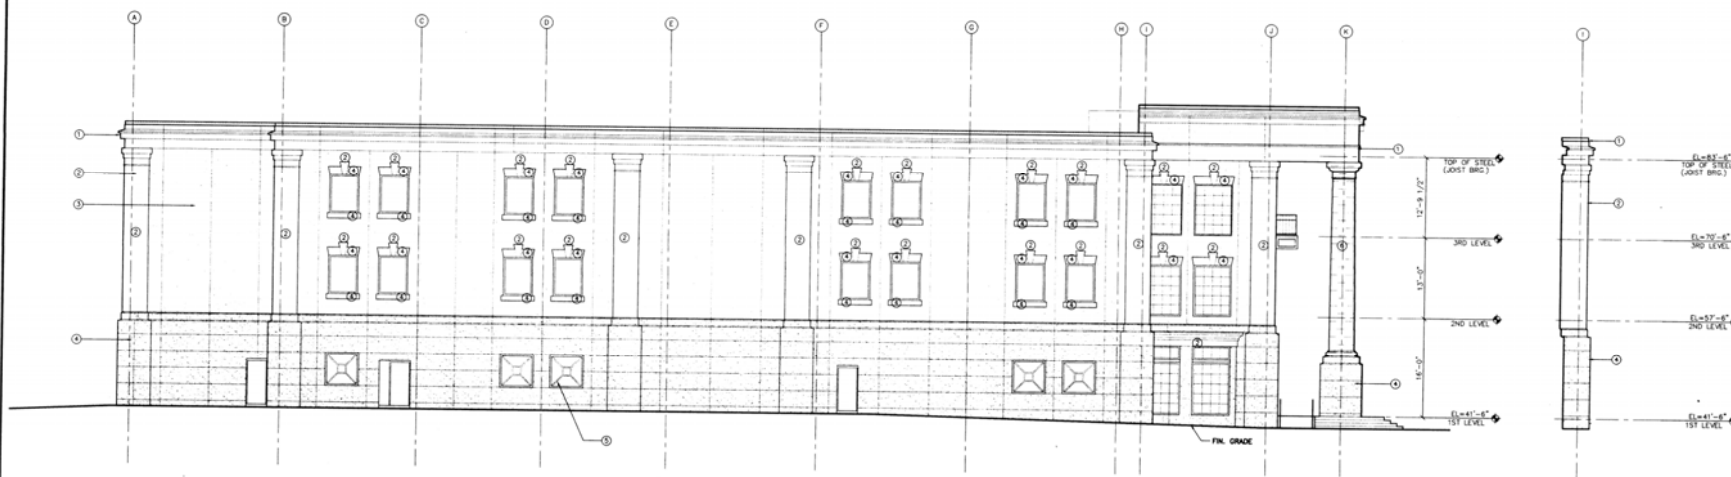

**B EAST ELEVATION**  
SCALE: 1/8"=1'-0"

**C CORNER ELEVATION**  
SCALE: 1/8"=1'-0"