


# BRUNSWICK COUNTY COURTHOUSE ADDITION & RENOVATION





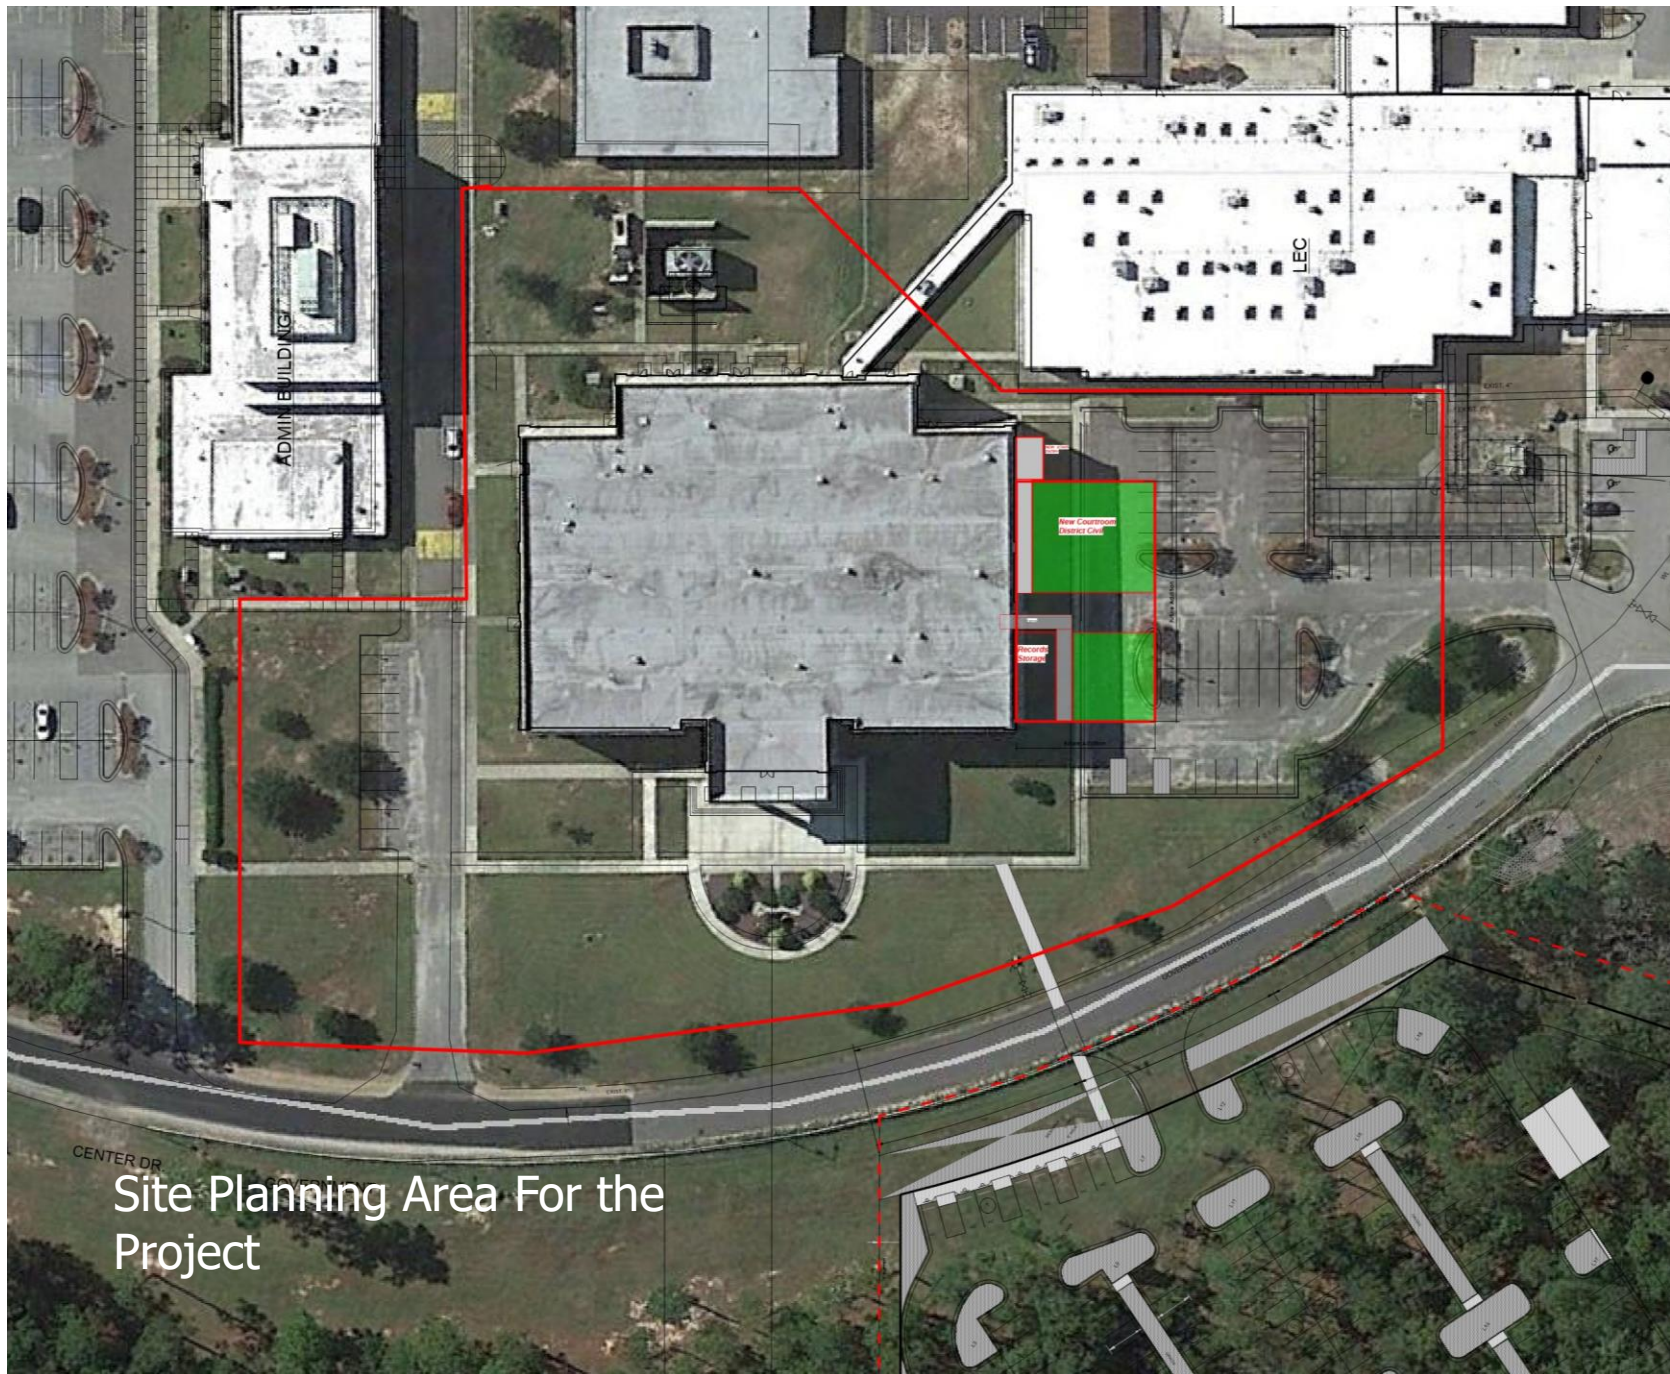


# Sawyer Sherwood & Associate will be performing services over 4½ years



## Brunswick County Courthouse


### Preliminary Schedule

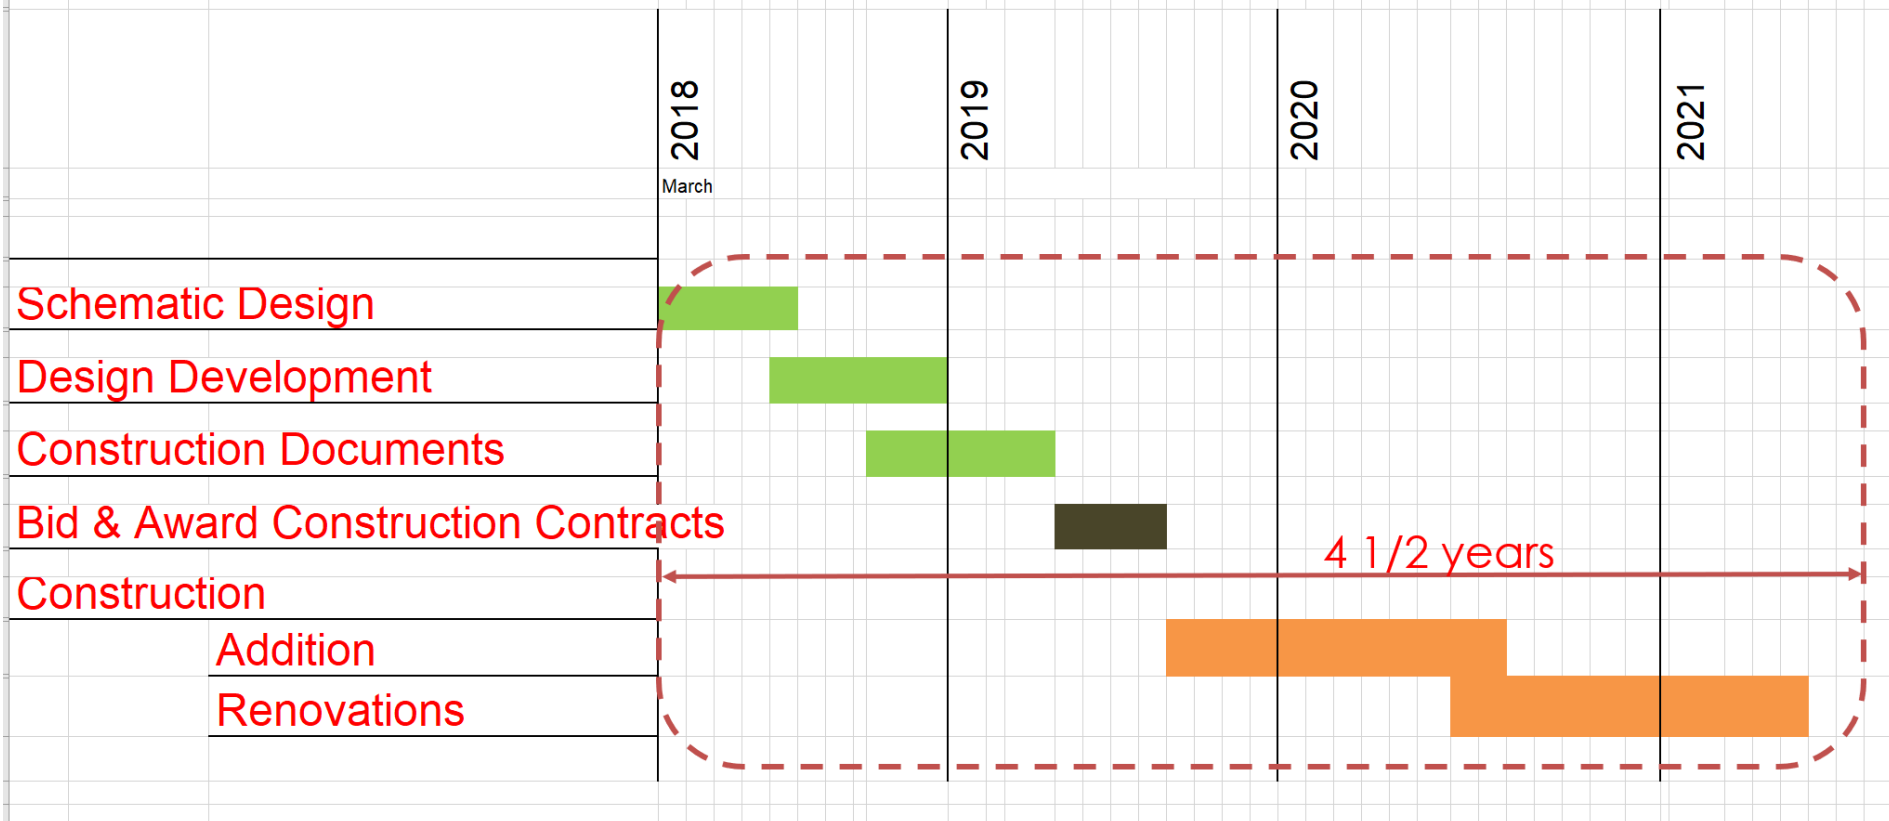

# *The project fee compensates consultants for :*




1. Architecture & Interior Design
2. Courthouse Security Design
3. Landscape Architecture
4. Civil Engineering
5. Structural Engineering
6. Electrical Engineering
7. Mechanical Engineering
8. Plumbing Engineering
9. Fire Sprinkler Engineering
10. Cost Estimating

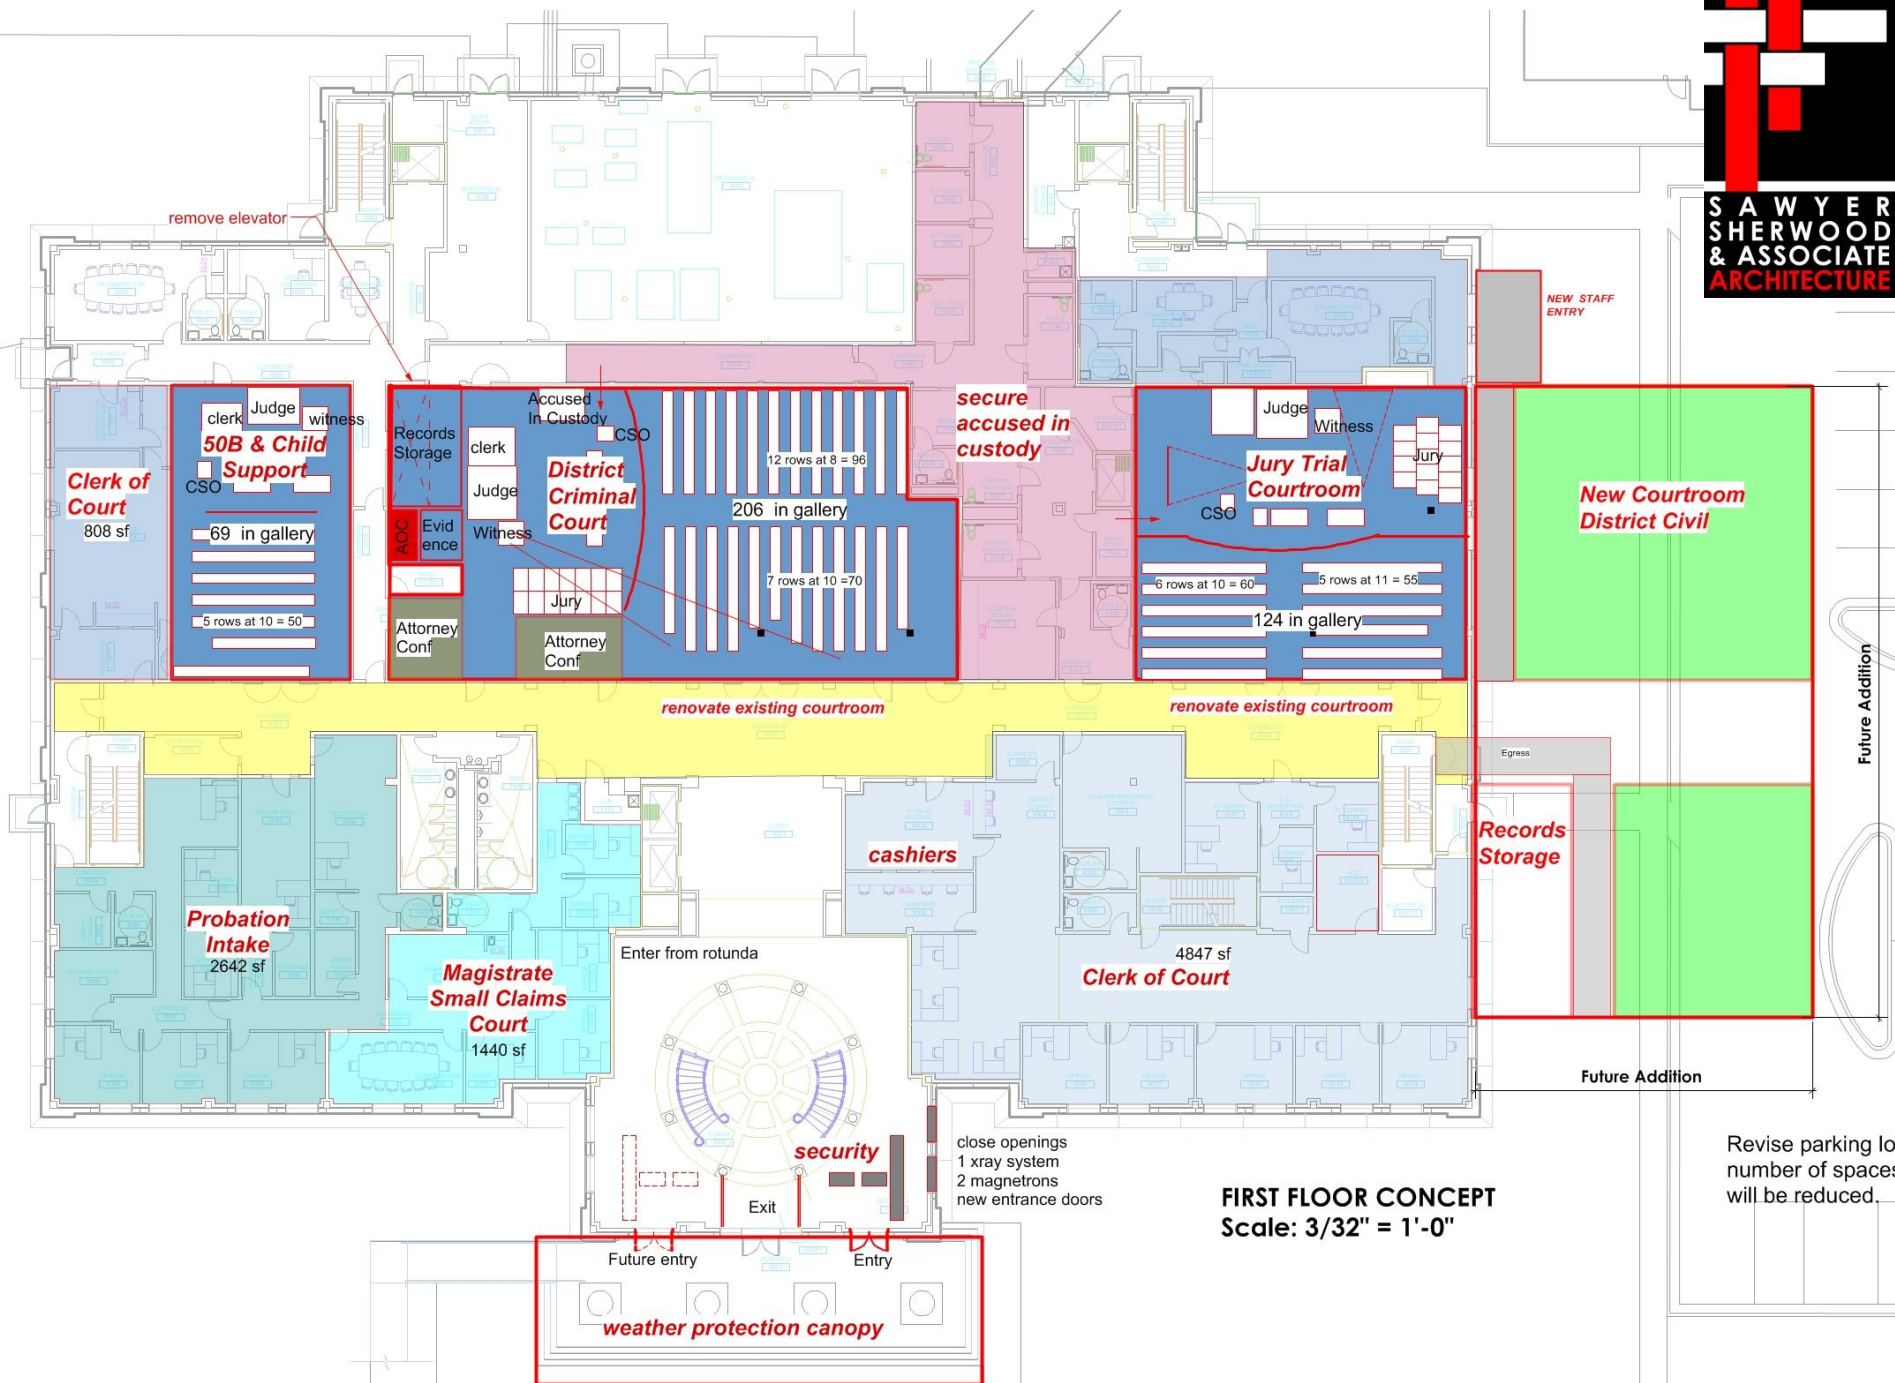

**FIRST FLOOR CONCEPT**  
Scale: 3/32" = 1'-0"

Revise parking lot  
number of spaces  
will be reduced.

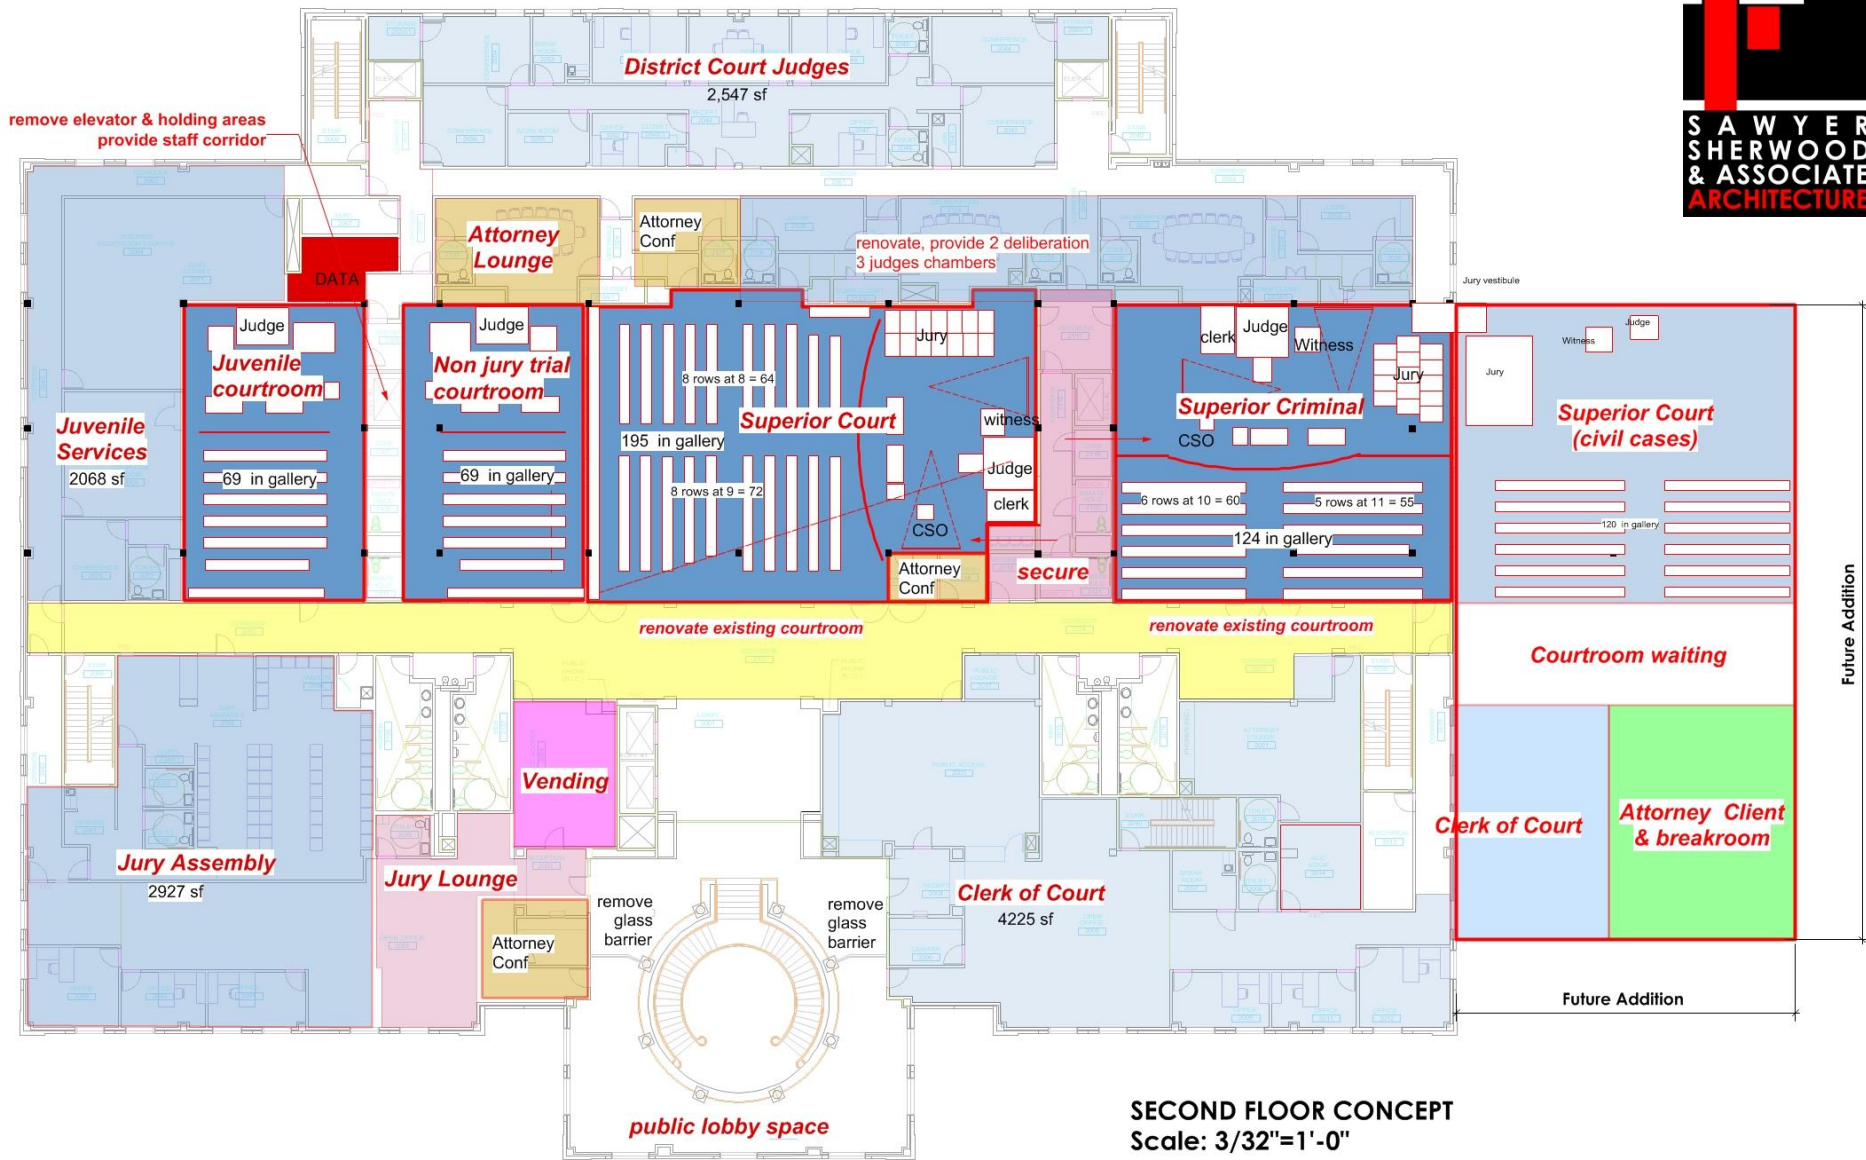

**SECOND FLOOR CONCEPT**  
Scale: 3/32"=1'-0"



